


E.G. & F.G. @ 9148.5

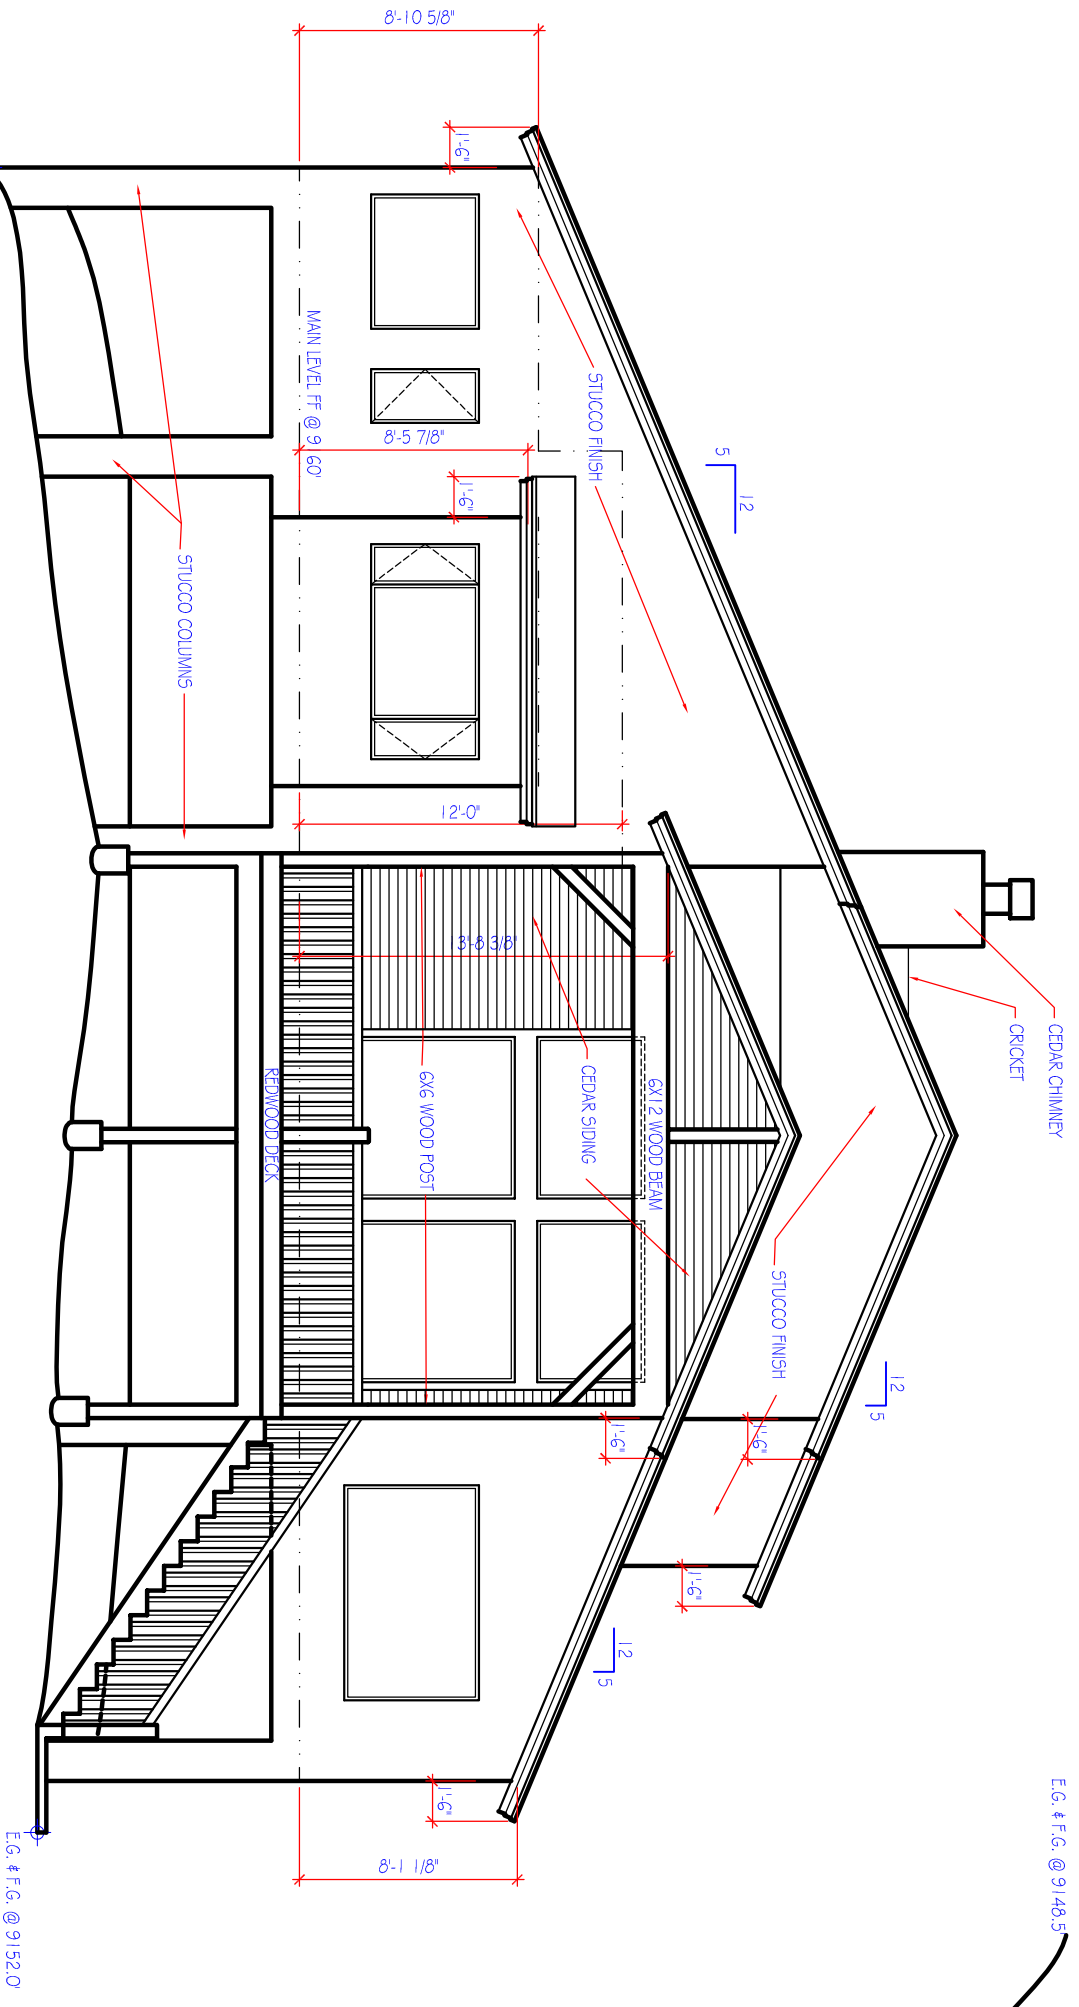

E.G. & F.G. @ 9152.0

REAR ELEVATION (WEST)

SCALE: 1/4" = 1'-0"

E.G. & F.G. @ 9148.5

8'-10 5/8"

1'-6"

MAIN LEVEL FF @ 9' 6.0"

8'-5 7/8"

1'-6"

STUCCO COLUMNS

STUCCO FINISH

5/12

12'-0"

3'-6 3/8"

6x6 WOOD POST

CEDAR SIDING

6x12 WOOD BEAM

REDWOOD DECK

CEDAR CHIMNEY
CRICKET

STUCCO FINISH

12/5

12/5

8'-1 1/8"

1'-6"